



**Centrex
Maintenance LTD**

Unit 8, Firsland Ind. Park,
Albourne, BN6 9JJ
01403865395
07969969657

This drawing is the property of
Centrex Maintenance LTD Traffic Management.
It must not be copied (in whole or part) nor used for
any other purpose other than that which it is specifically furnished.

Drawn by: Lukasz Centkowski
lukasz@centrexmaintenance.co.uk


Date:

JOB REFERENCE NO:

804776


Comments:

Inventory:

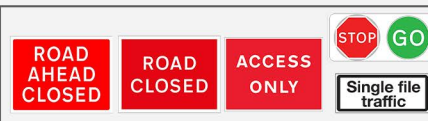

Road Closure map guide:

- Road Closed - Work Area
- Road Closed - Access Only
- Diversion Route

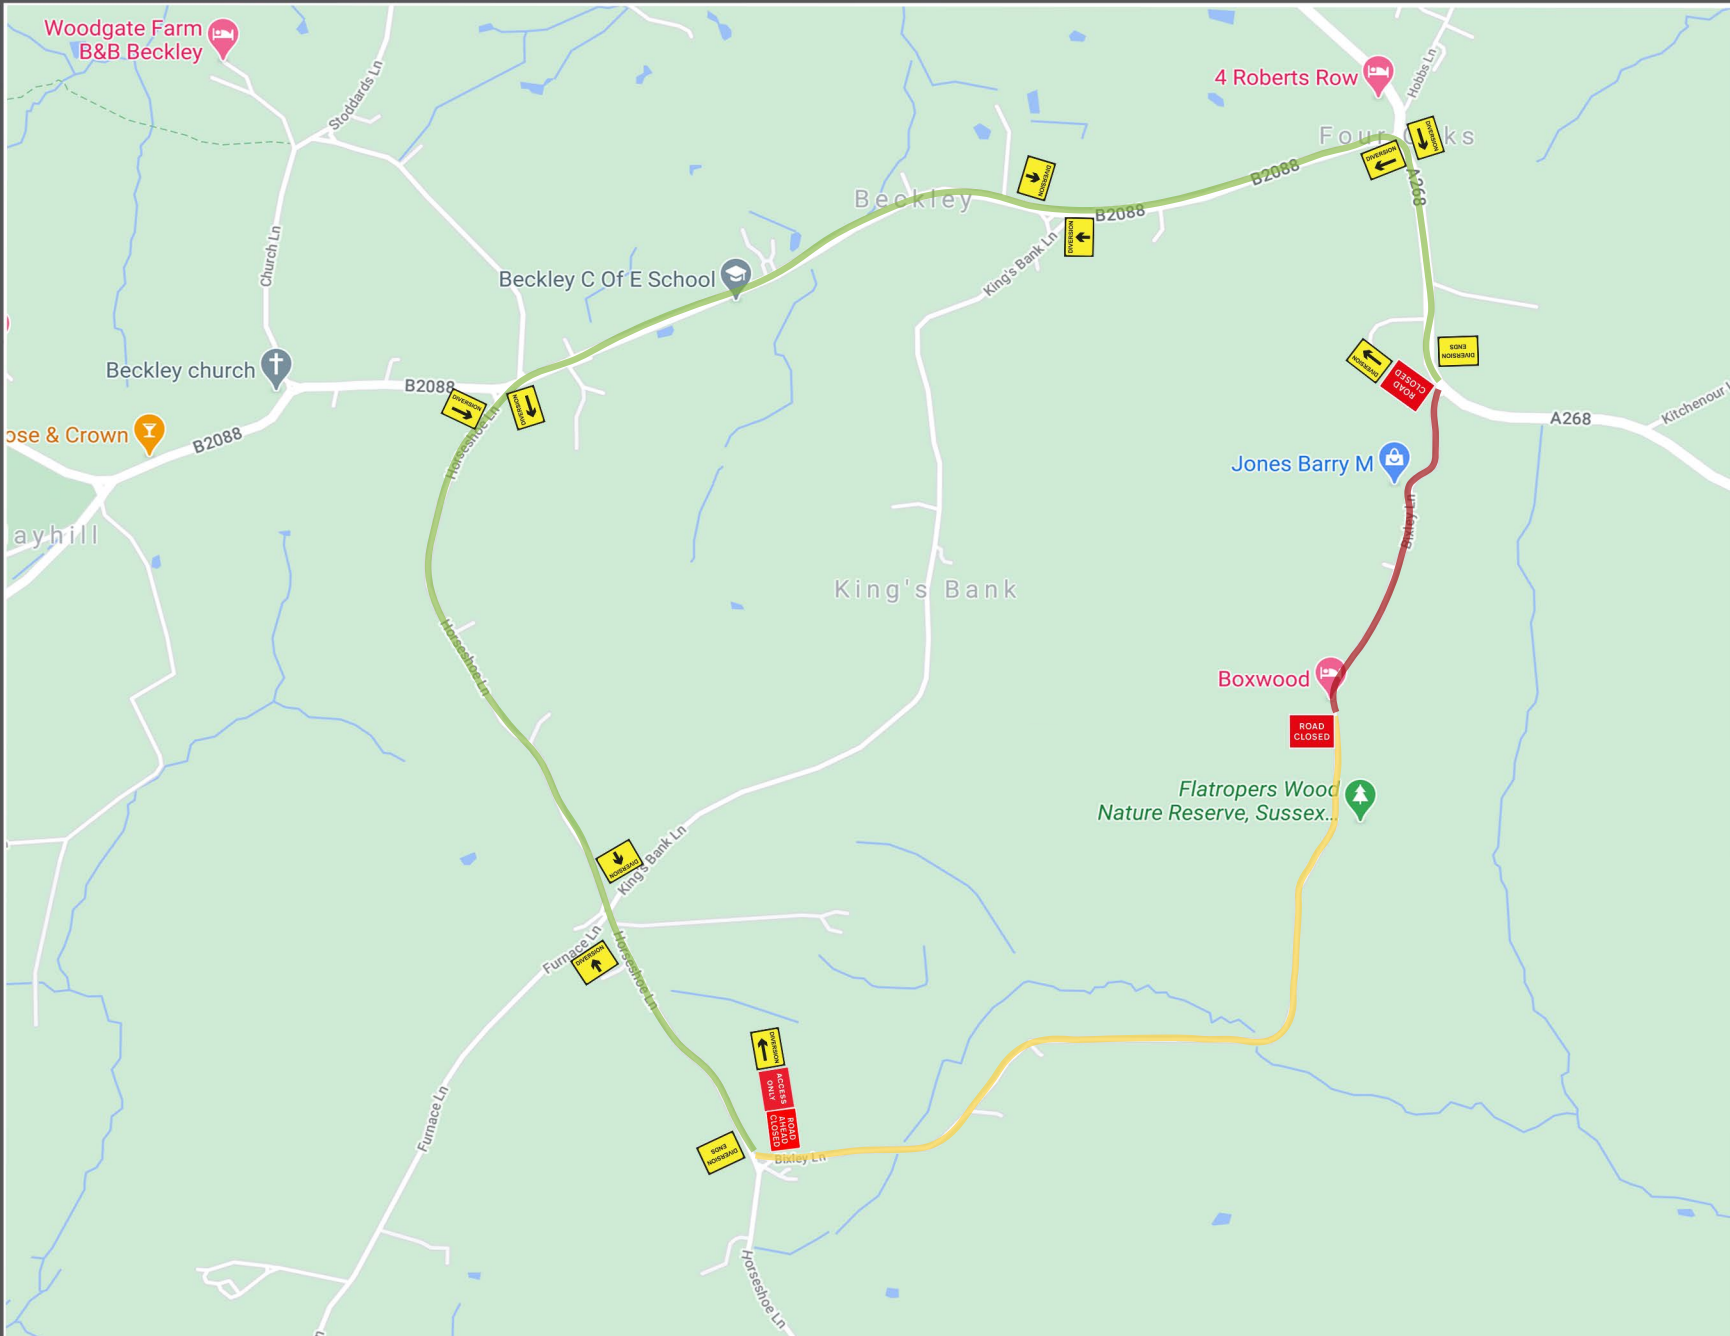

Location:
Bixley Ln
Rye
TN31 6RY

Type of Traffic Management:

- 3-way:
- 4-way:
- Road closure: **X**
- Lane closure:

Head Timings

	Head 1	Head 2	Head 3	Head 4
3-way:				
4-way:				
Road closure:				
Lane closure:				